


0m 4m 8m 12m 16m 20m

Scale 1:200 @ A3

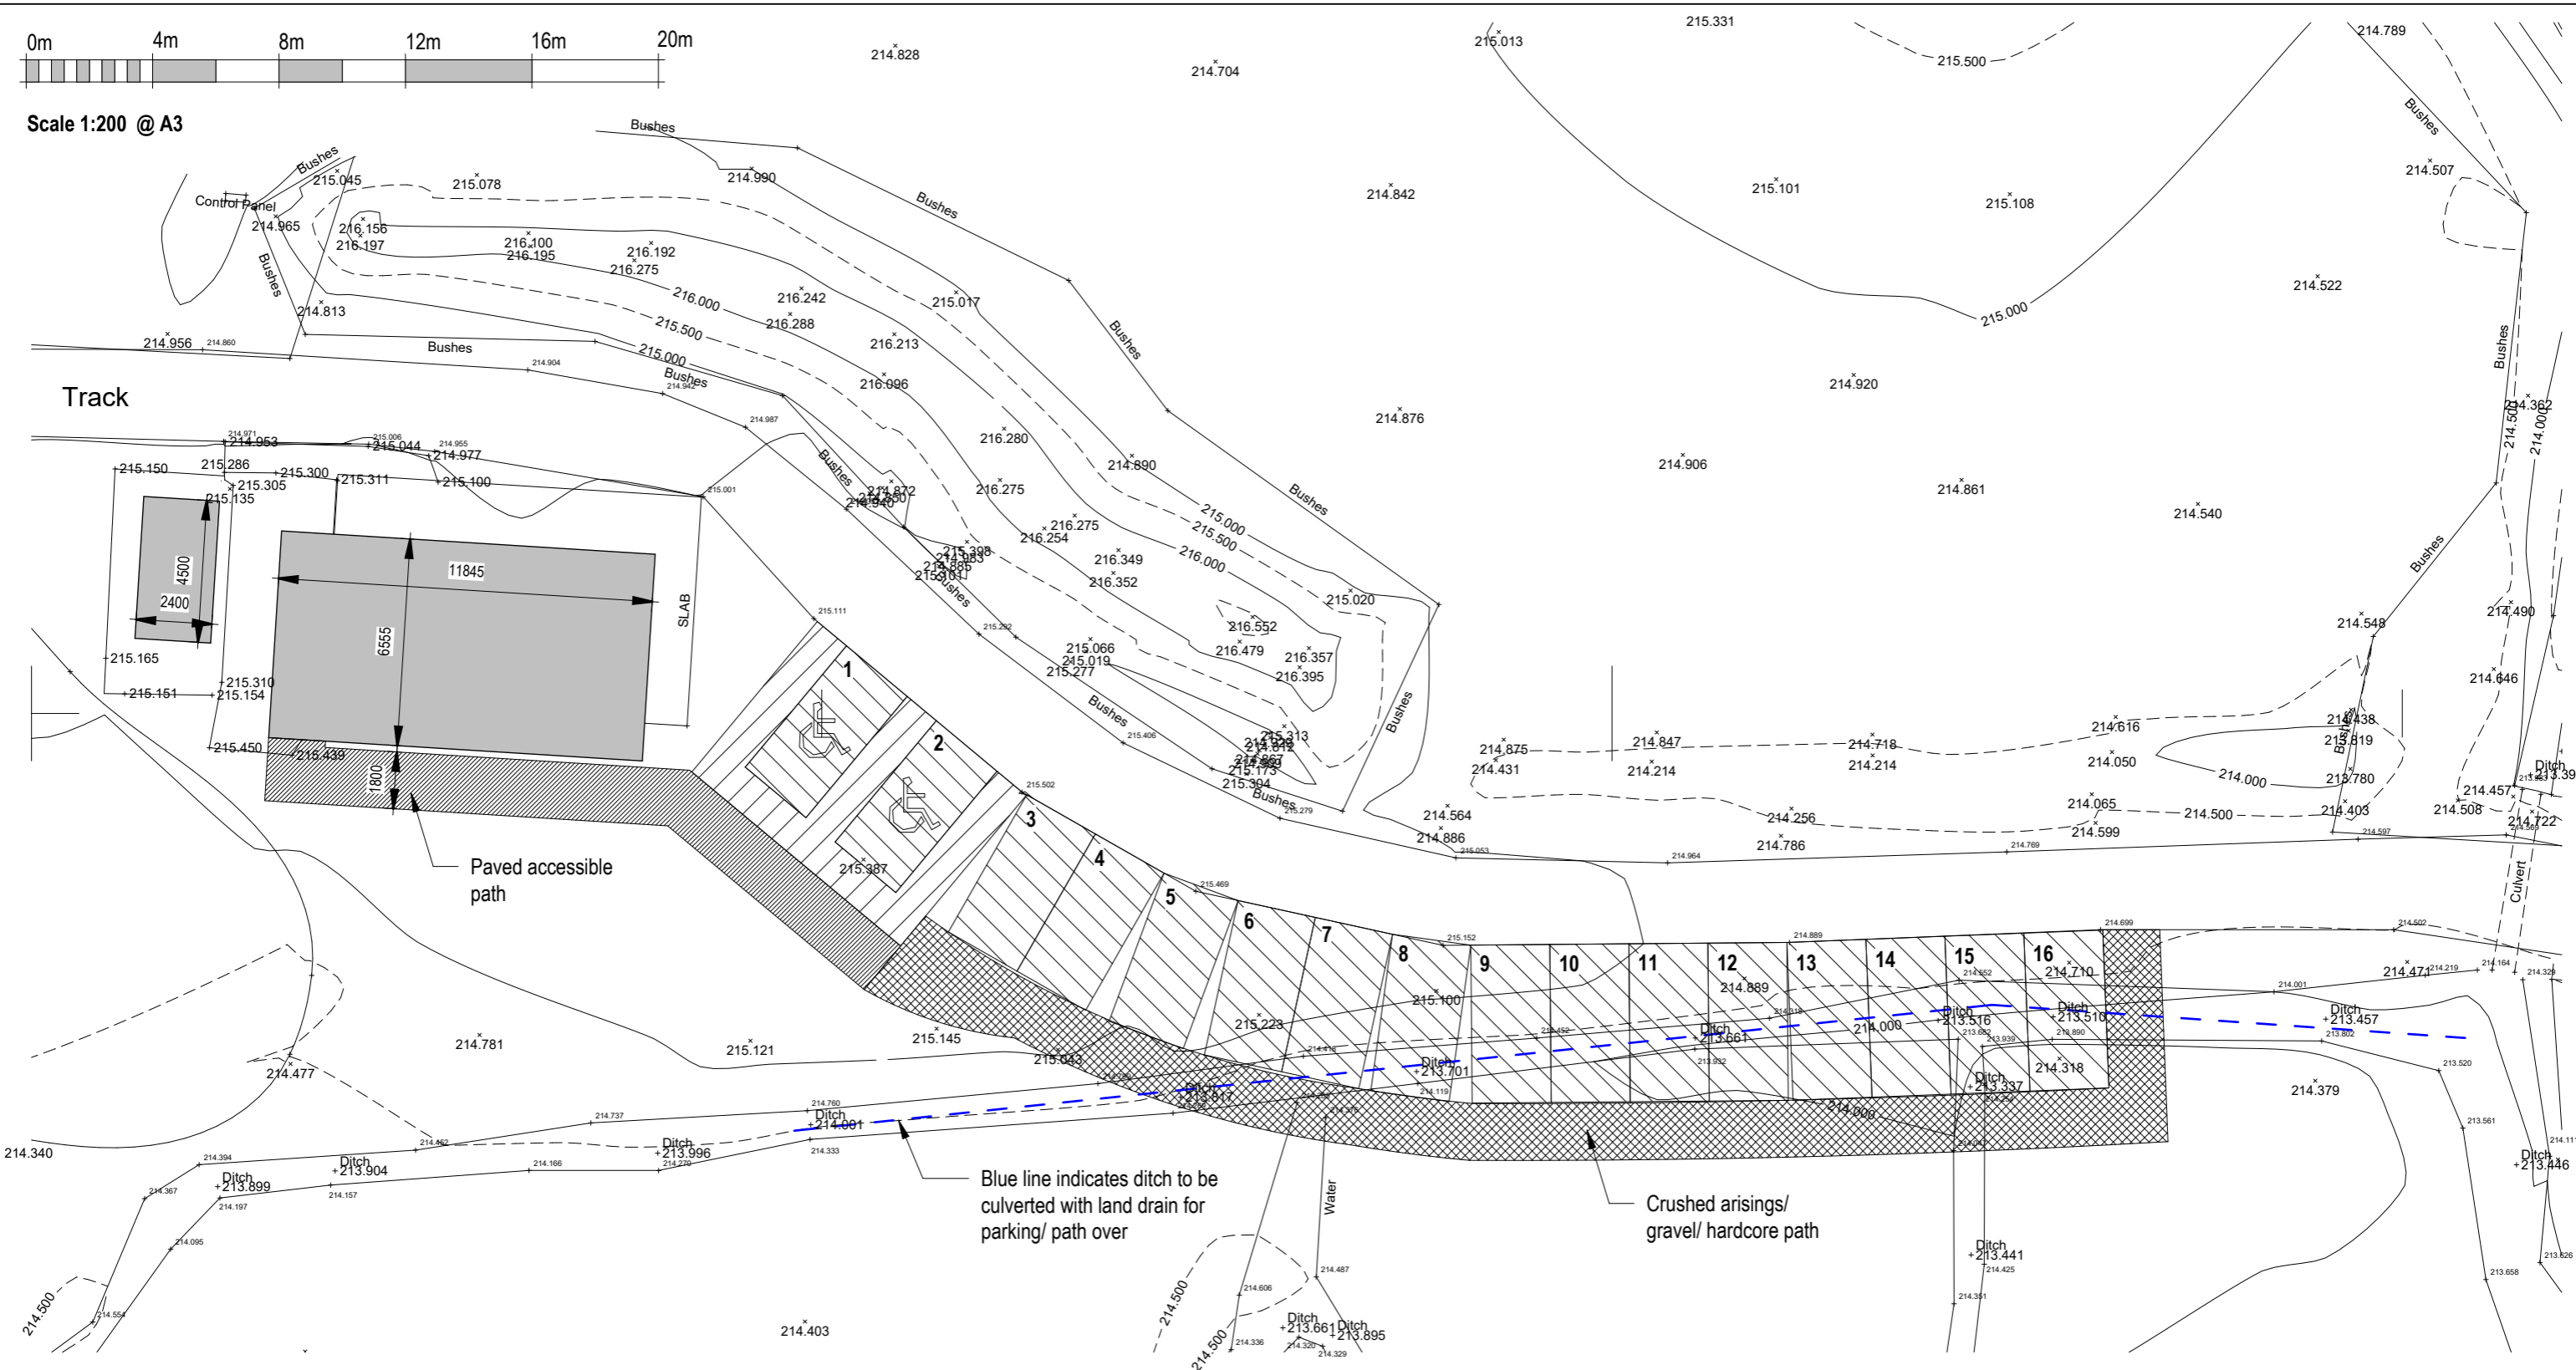

SAFETY, HEALTH & ENVIRONMENTAL INFORMATION
In addition to risks normally associated with the type of work detailed on this drawing, note the following significant risks:
CONSTRUCTION RISKS
CLEANING AND MAINTENANCE RISKS
DEMOLITION RISKS

Rev	Description	Date	Issued

 **BRUACH ARCHITECTS**  
brucharchitects.co.uk | 0141 473 4981  
Titan Enterprise Business Centre, Queen's Quay, Clydebank

All dimensions to be checked on site by the contractor and any discrepancies to be notified to the architect prior to works being commenced.

© All Rights Reserved. Copyright in all documents and drawings prepared by Bruach Architects and in any work executed from those documents and drawings shall remain the property of Bruach Architects.

<b>Client</b> Carron Valley & District	<b>Scale</b> 1 : 200 @ A3	<b>Job No.</b> A1550	<b>Date</b> Jan 24
<b>DO NOT SCALE FROM DRAWINGS</b>			

<b>Project</b> Carron Valley & District Community Meeting Room	<b>Rev</b>
<b>Drawing Title</b> Proposed Block Plan	
<b>Drawing Number</b> A1550-BDC-ZZ-ZZ-DR-A-20006	